



Informal steps to provide a simple, easy access path.



Terraced retaining to ensure levels work with steps and provide safety.

Raised block plaster planter instead of decking piles.

151mm approx Macrocarpa edged steps with schist chip infill - this will provide a usable access from Crest Lane whilst also keeping the space relatively maintenance free. Levels will be completely determined onsite once overall concept is approved.

New hedging to create a tight, tidy screen, maximizing the space to Crest Lane.



Informal steps with lush subtropical planting.



Raised planter with lush subtropical style planting.



Built-in seating enclosed with planting.

Deck fascia to be clad to ground level. Double doors on metal frame to allow for wood storage. Compacted base to be leveled through space to even out ground level to ensure space is accessible and usable.

Coloured concrete patio below decking outside sliding door to provide access into downstairs room. Open void below deck here - both sides will be clad down to ground level.

Retaining down boundary.

Coloured concrete insitu steppers with a dense ground cover between to soften. These will run down the side of your home not only do these visually look great as you look down on them they also provide access around the outside of your home.


Feature planting out large windows as you walk up the steps inside.



Insitu concrete steppers with planting to soften.




Simple lighting to put emphasis and create subtle features.

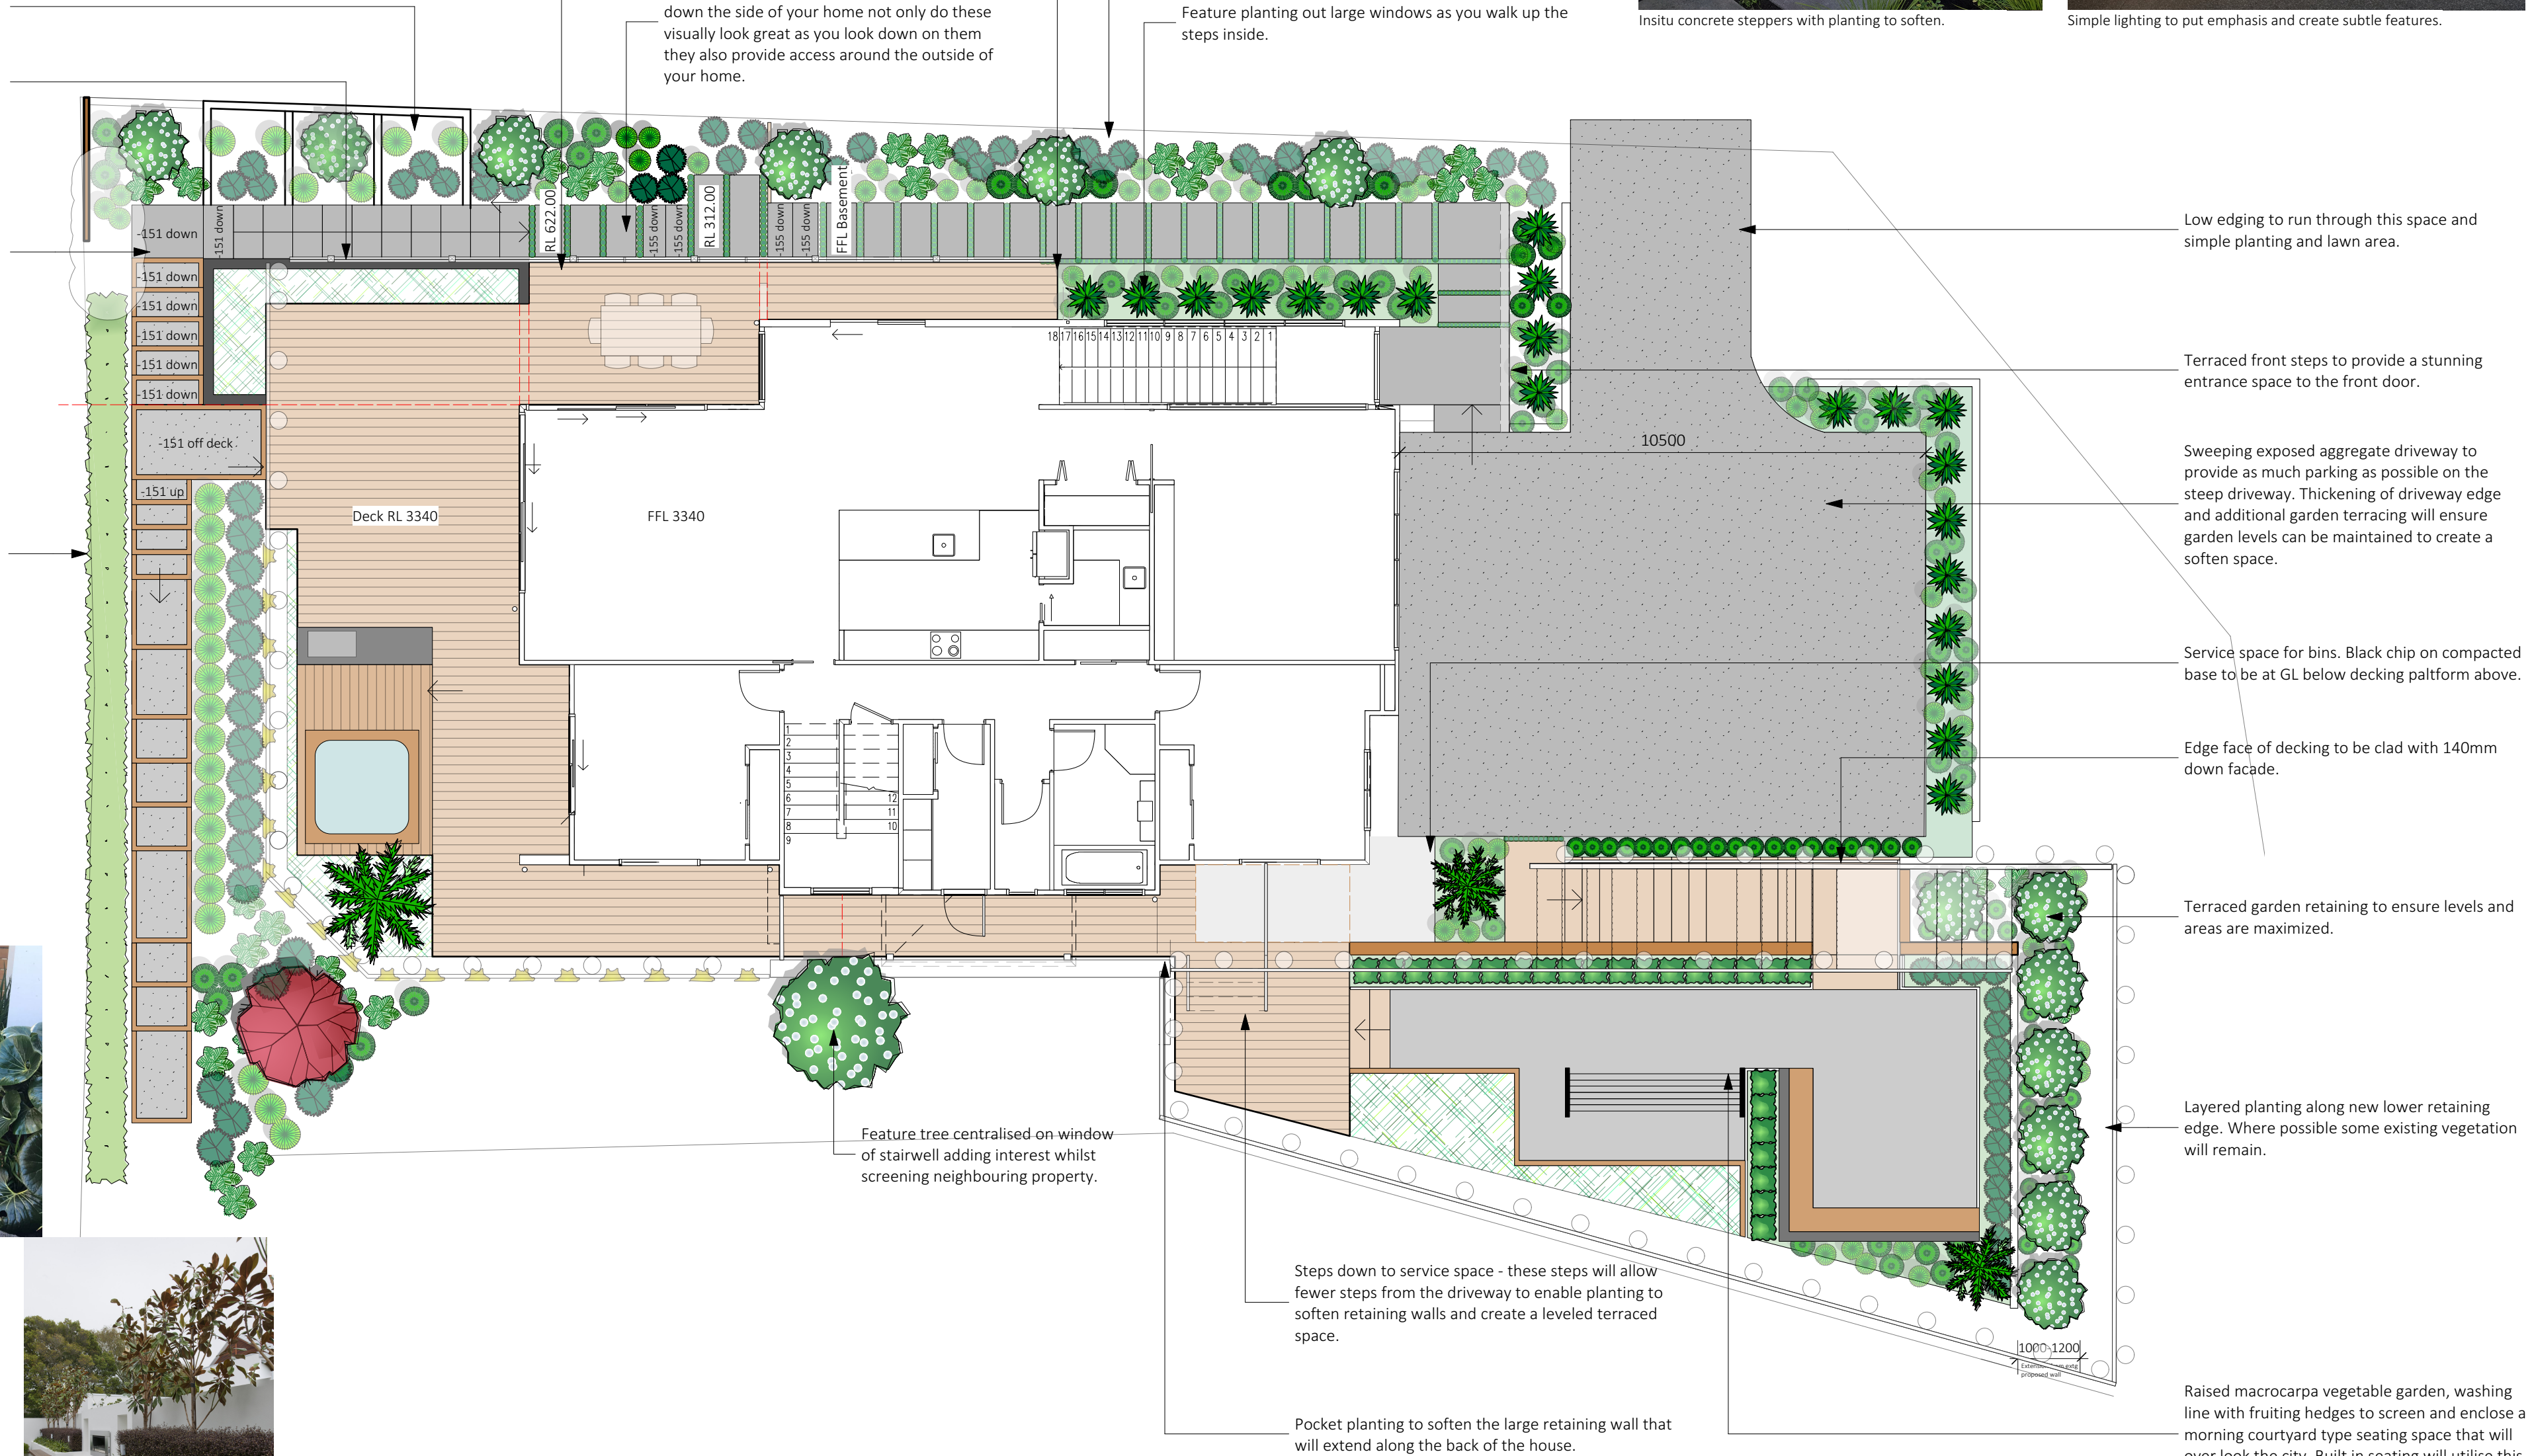




CROSS SECTION THROUGH LENGTH OF SPA POOL AREA AND BBQ

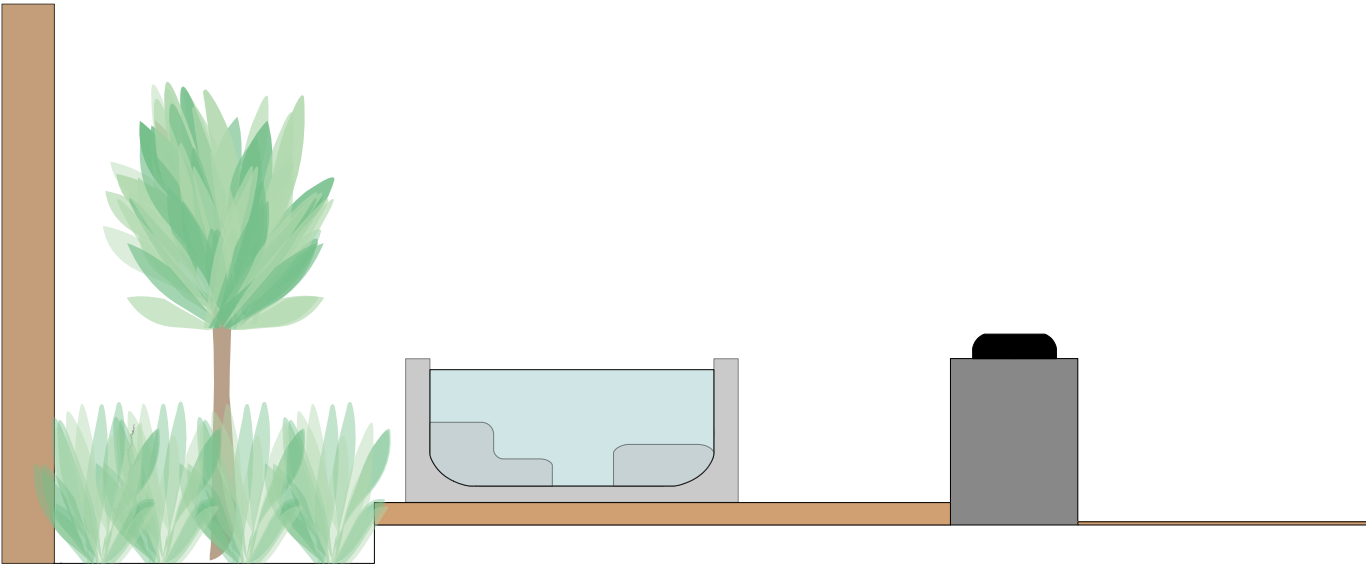

ELEVATION : DECK AND STEPS

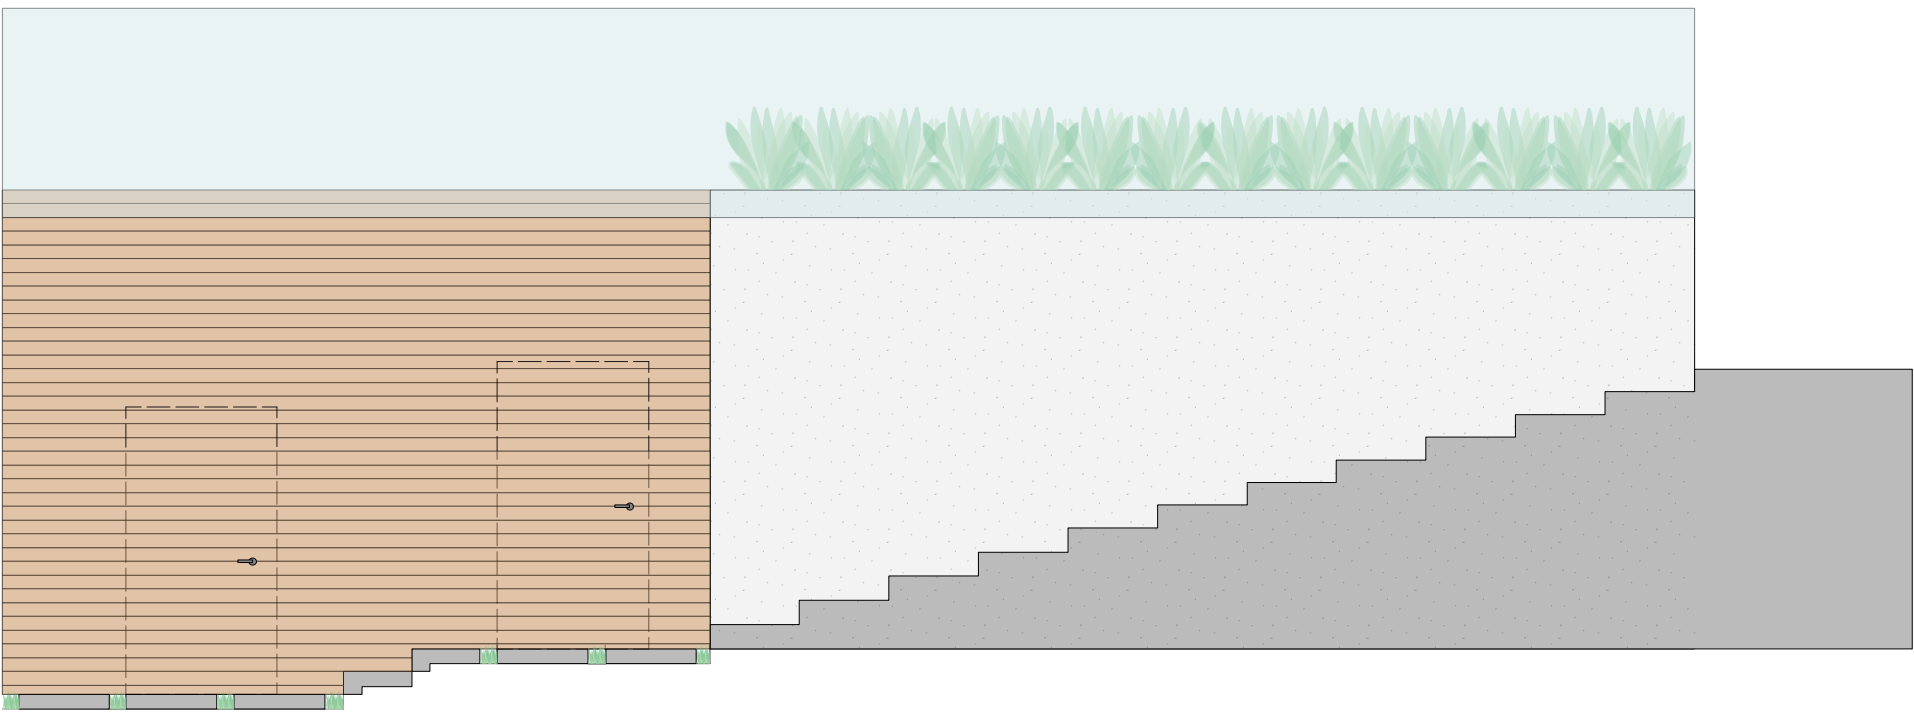

CROSS SECTION THROUGH SPA POOL AREA

