


PLAN
SCALE 1:100 AT A3

-Information provided is for the purpose of a Site Feasibility and is subject to Council approval.

-Copyright of Design Concept + Documentation relating to this development remains with Common Limited.

NOTE: ORIGINAL DRAWING SCALE 1:100 @ A3

VEHICLE AND PEDESTRIAN ACCESS GATES at 27 Fendalton Road

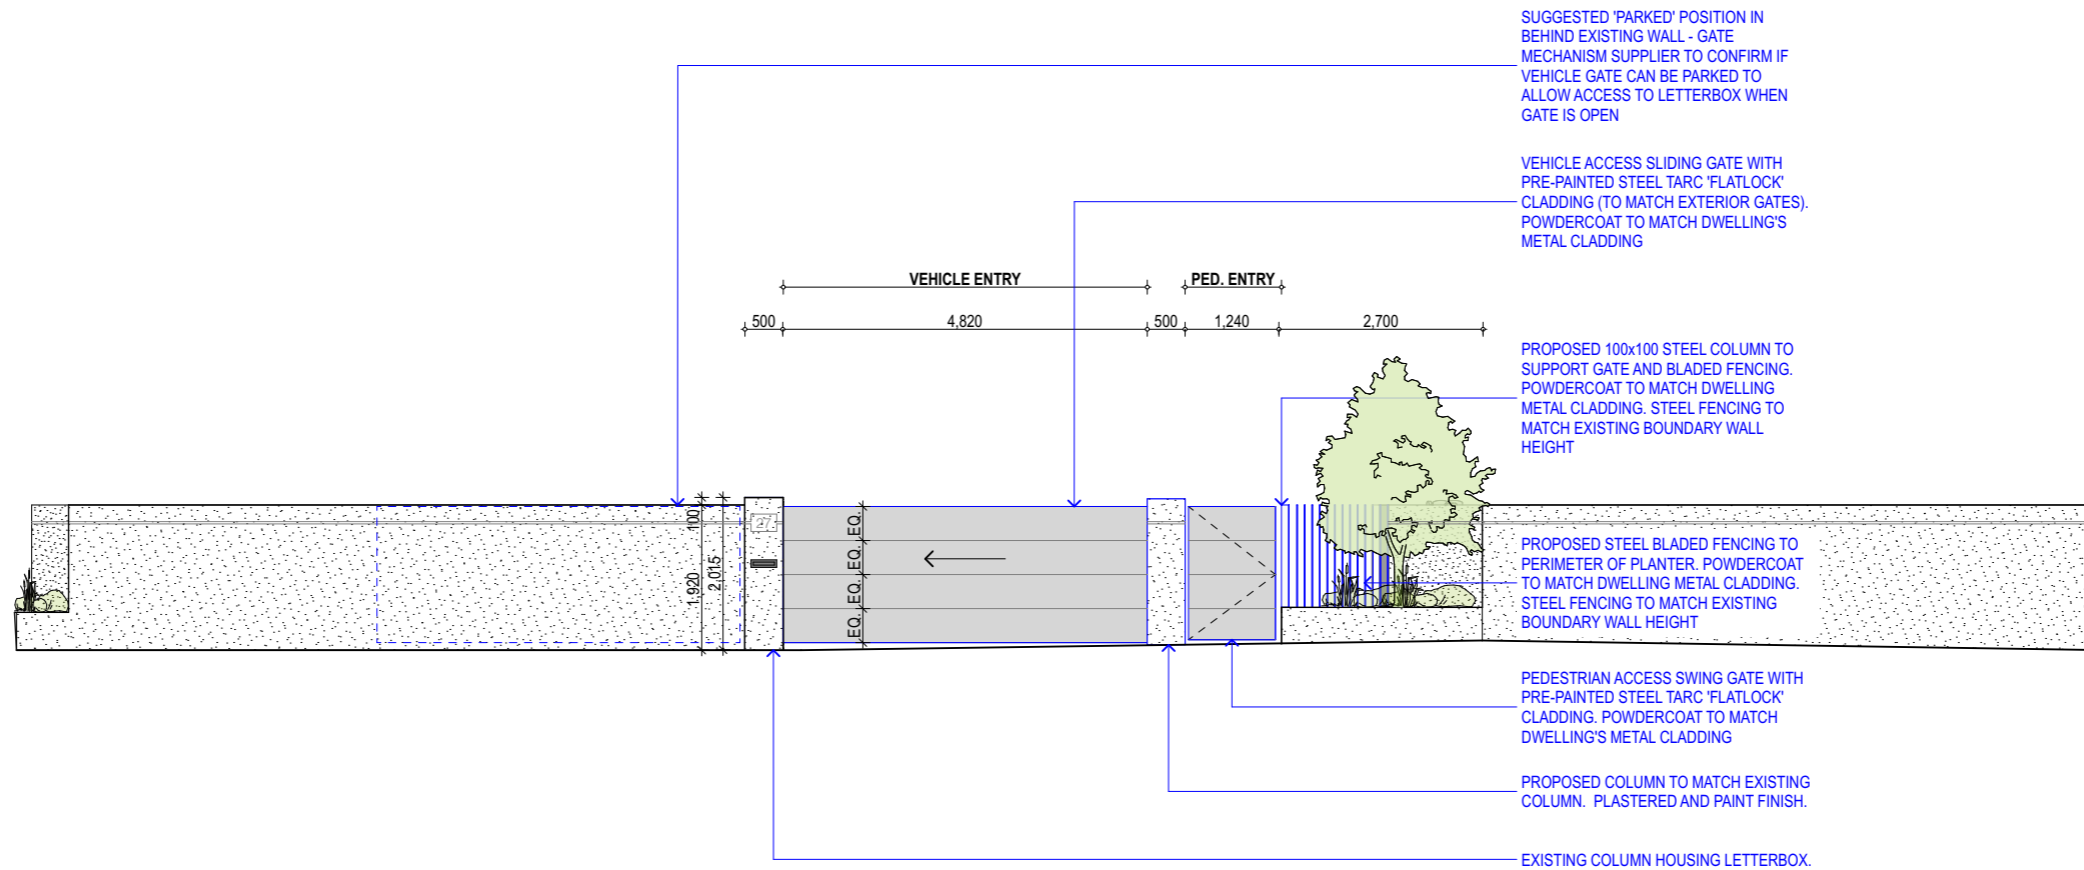

ELEVATION
SCALE 1:100 AT A3

-Information provided is for the purpose of a Site Feasibility and is subject to Council approval.

-Copyright of Design Concept + Documentation relating to this development remains with Common Limited.

NOTE: ORIGINAL DRAWING SCALE 1:100 @ A3

VEHICLE AND PEDESTRIAN ACCESS GATES at 27 Fendalton Road